



**RS Gooseneck Outdoor Basketball Backstop:**

SUPPLY & INSTALL:

RS Gooseneck Outdoor Basketball Backstop(s) as supplied by Royal Stewart Ltd.


Steel post shall consist of 4 ½" galvanized steel tubing c/w 4 ft. gooseneck extension.

Backstop shall be supplied with RS 99 aluminum fan backboard c/w front mount double rim Super Goal and chain net.

RS 99 Aluminum Fan Backboard shall be constructed of cast aluminum with a 36"x54" fan shaped playing surface. The minimum playing surface thickness shall be 3/16". A minimum of 35" of support ribs shall be cast into the rear of the backboard. Total thickness of the backboard shall be 1 3/8". Backboard shall carry a limited lifetime warranty.

Super Goal & Chain Net: Rim shall consist of an official size 18" diameter steel ring with a 5/8" thick steel ring on top and a 1/2" steel ring welded together at no less than six places. The lower ring shall be formed to accept chain nets. The back plate shall be a minimum of 3/16" thick punched to mount on all front mount backboards. One 1/2" diameter and one 3/8" diameter rim support shall provide added strength.

Post is to be embedded in concrete base to suit local soil condition and below the frost line. Pole shall be constructed of 4 ½" outside diameter RS40 zinc flow coated steel tubing with a 7 ga. wall thickness. Design shall be a bent gooseneck style and allow for a 48" bury into the ground and a 48" extension from the front of the pole to the face of the backboard and connect directly to the pole. Pole shall be designed to that the rim mounts directly to the horizontal pole section through the backboard to eliminate stress on the backboard during play. Entire systems shall weigh 215 lbs.

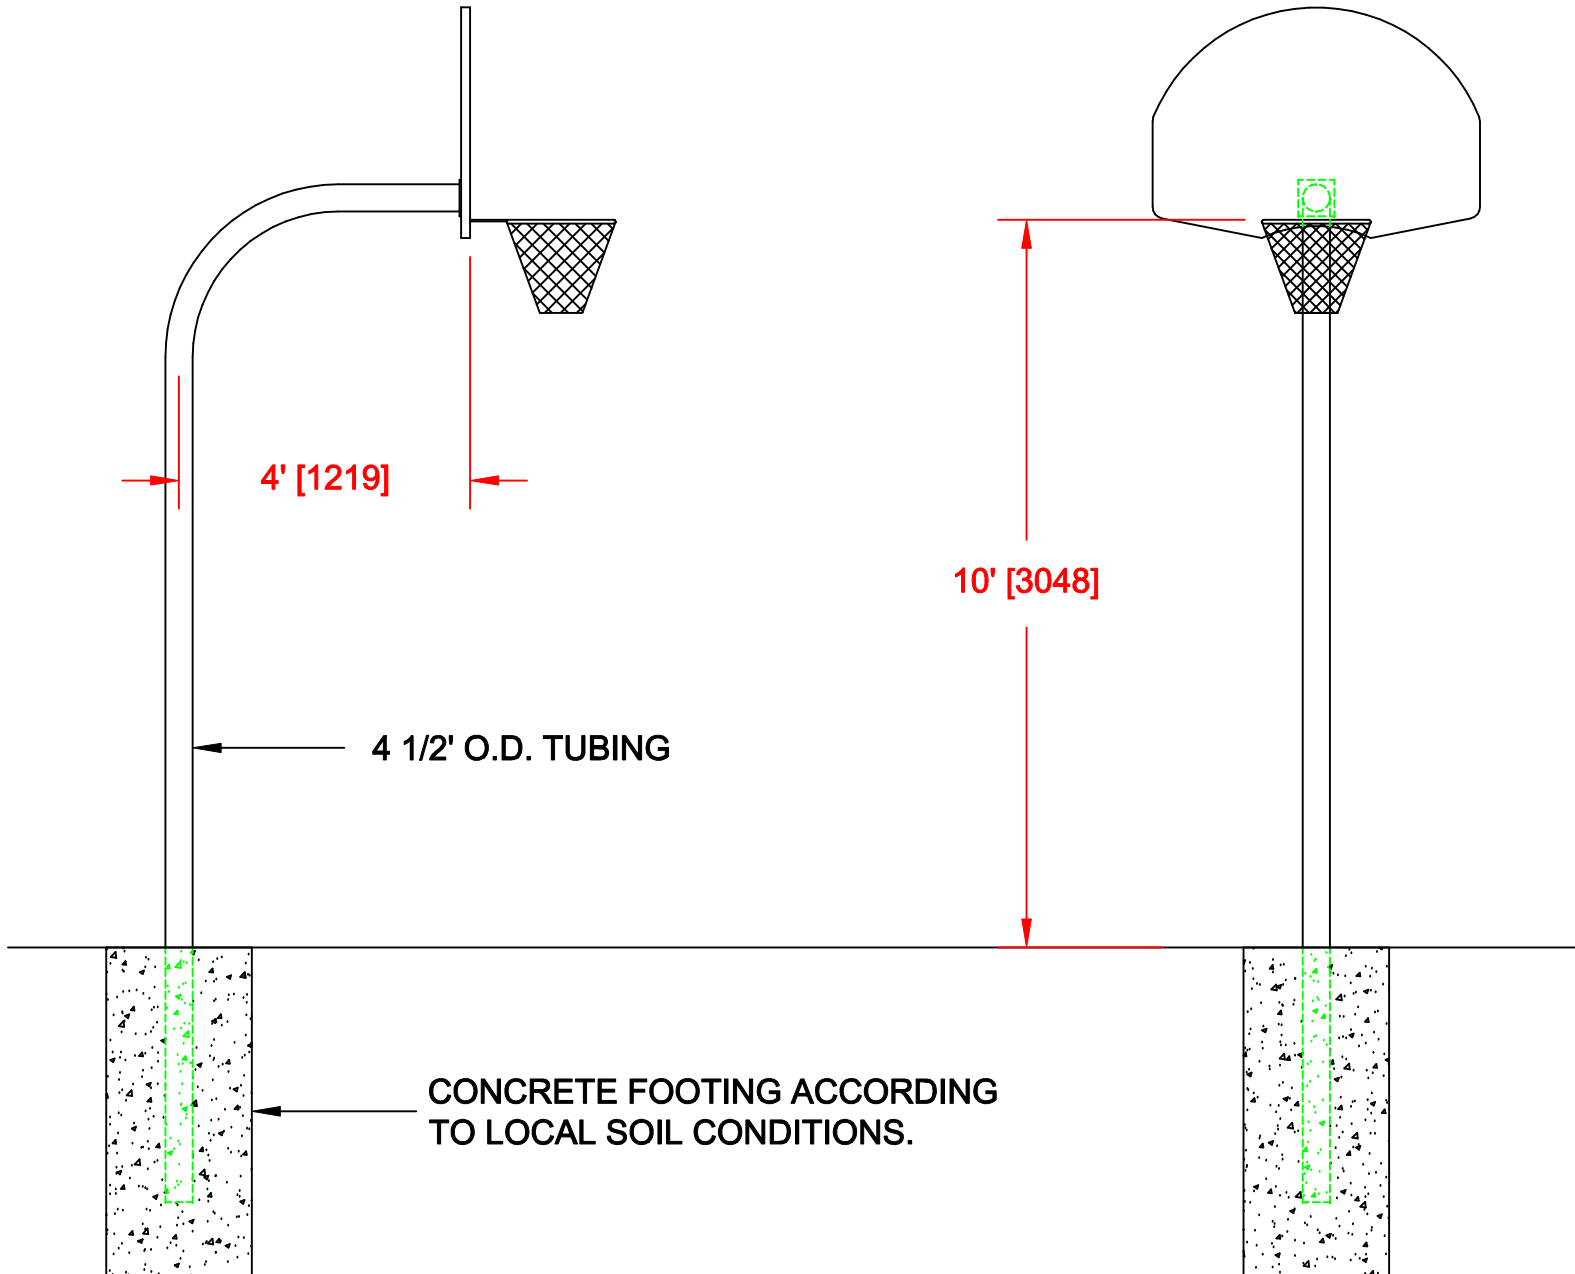

A	04/30/04	DRAWING RELEASE	ET
REV	DATE	REVISIONS DESCRIPTION	BY CHK'D
DO NOT SCALE DWG, UOS DIMENSIONS ARE IMPERIAL INCHES			

WORK ORDER / TRACKING NO	QTY REQUIRED
MATERIAL	
TITLE <b>GOOSENECK BASKETBALL BACKSTOP</b>	

<b>ROYAL STEWART LTD.</b> Your Sports Facility and Auditorium Specialists 240 I-XL Cres. (St. Clements Ind. Park) Lockport, Manitoba, Canada, R1A 3R9		1
SCALE N.T.S.	DWG SHEET NO <b>1</b>	ROUTING
DRAWN BY ET	DWG NO	REV <b>A</b>
DATE 09/16/03		